
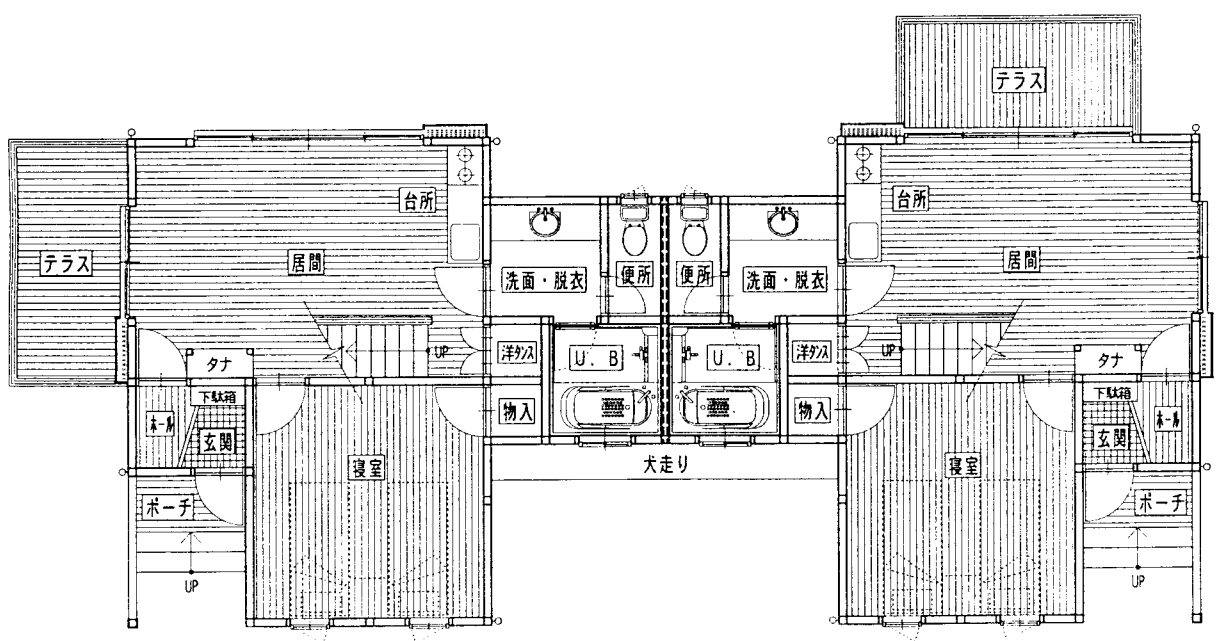



2階



コテージ No 2



コテージ No 1



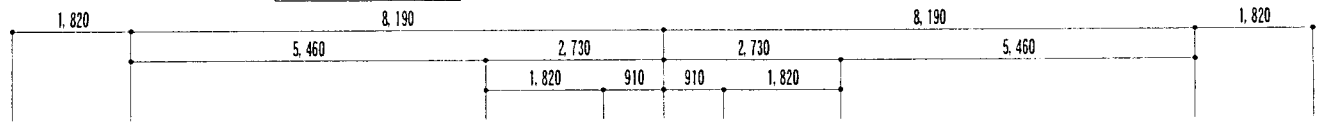


1階



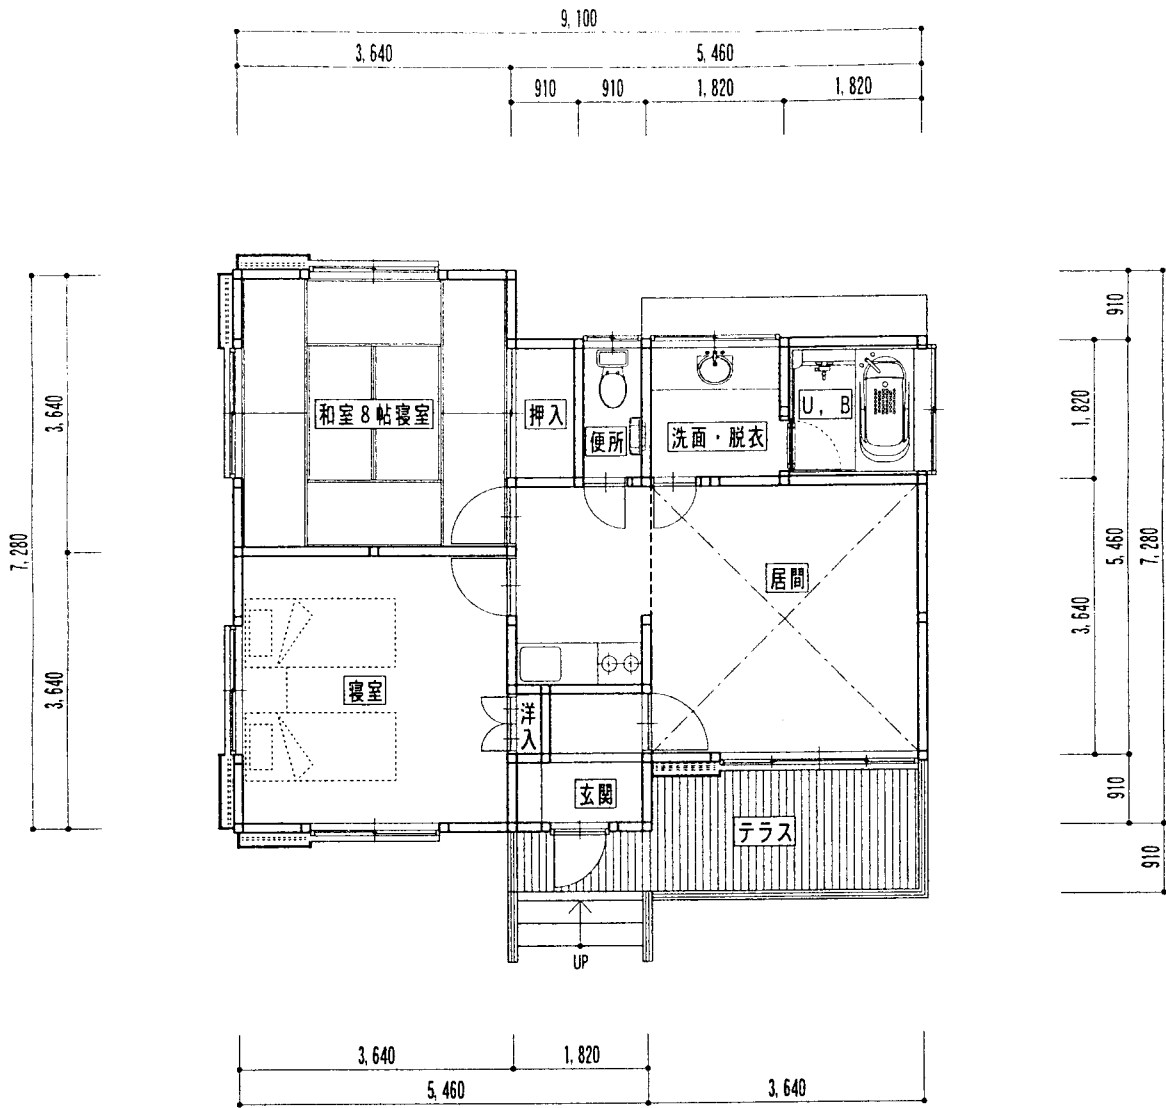


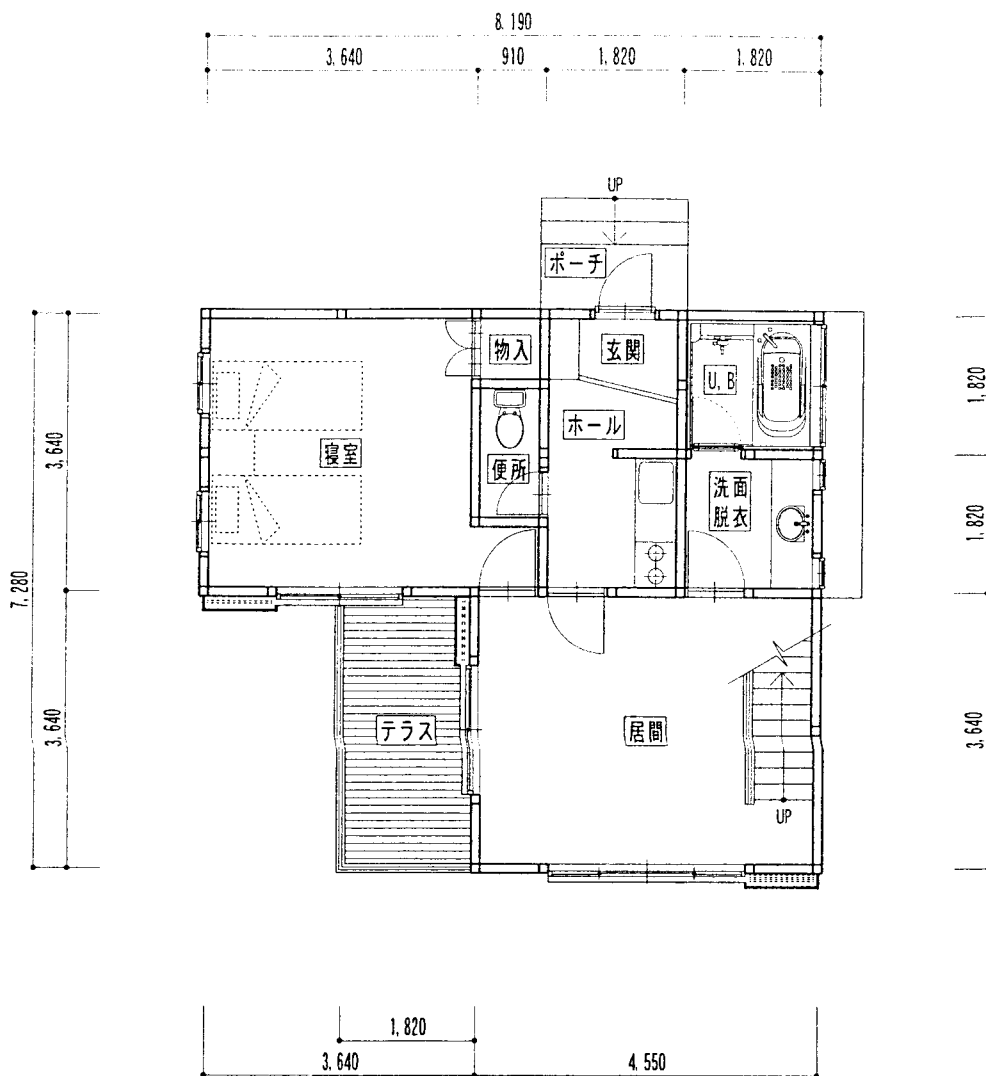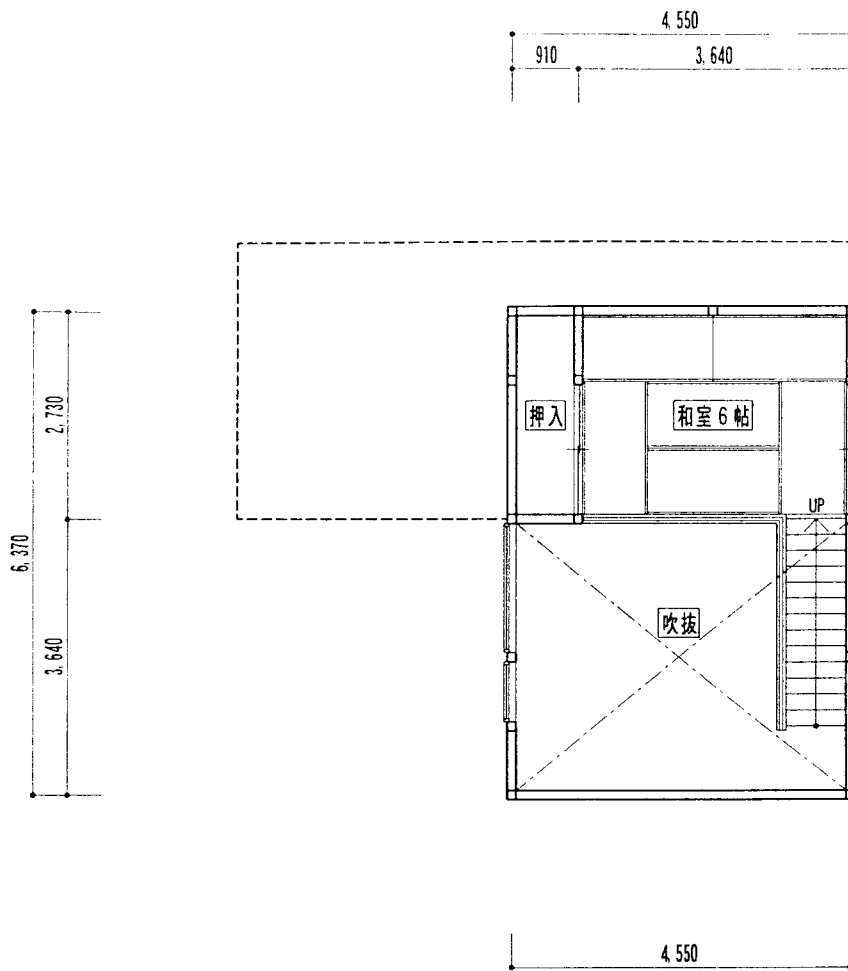

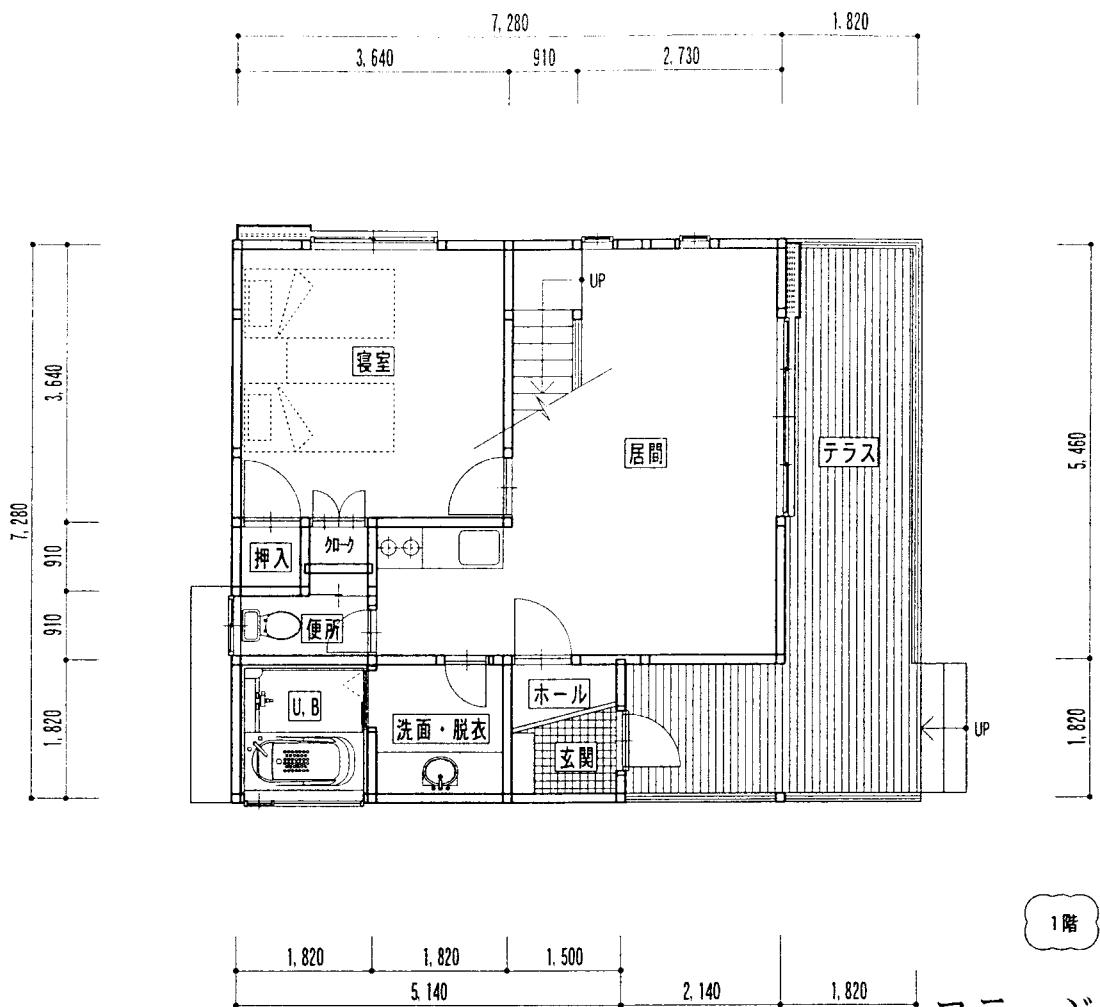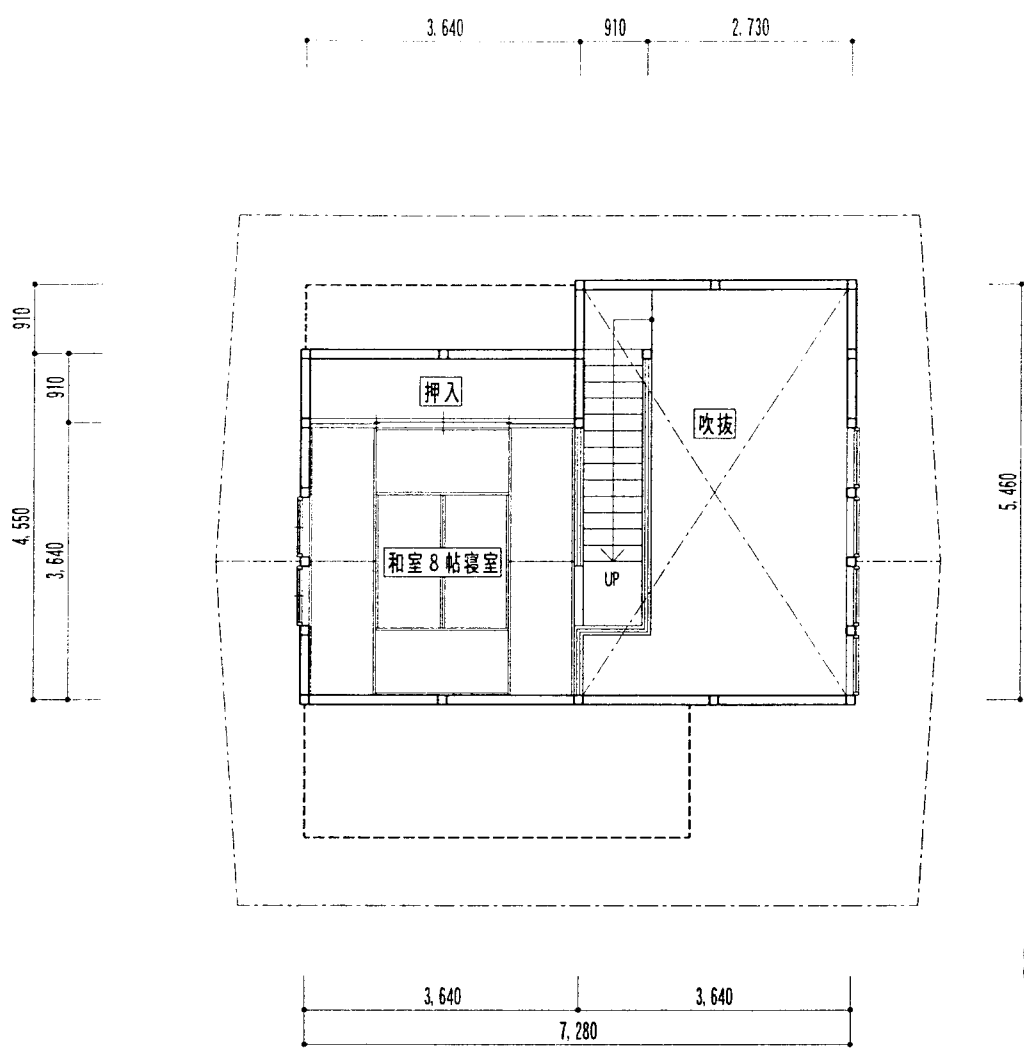


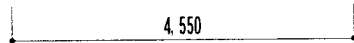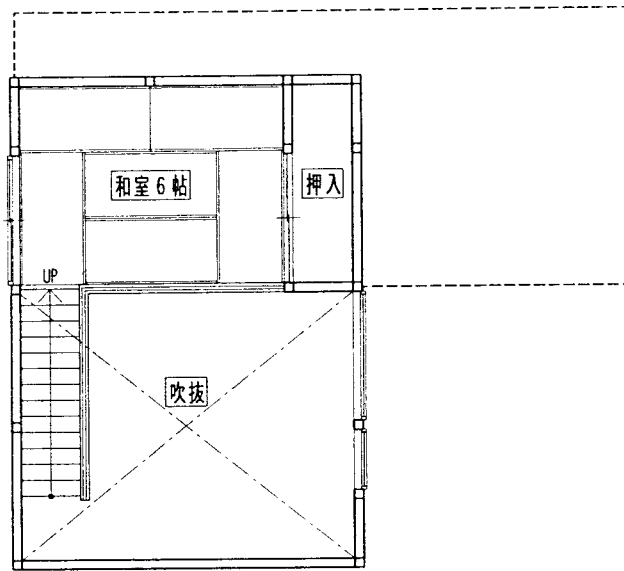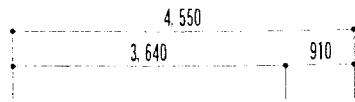


2階

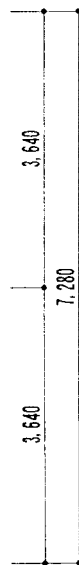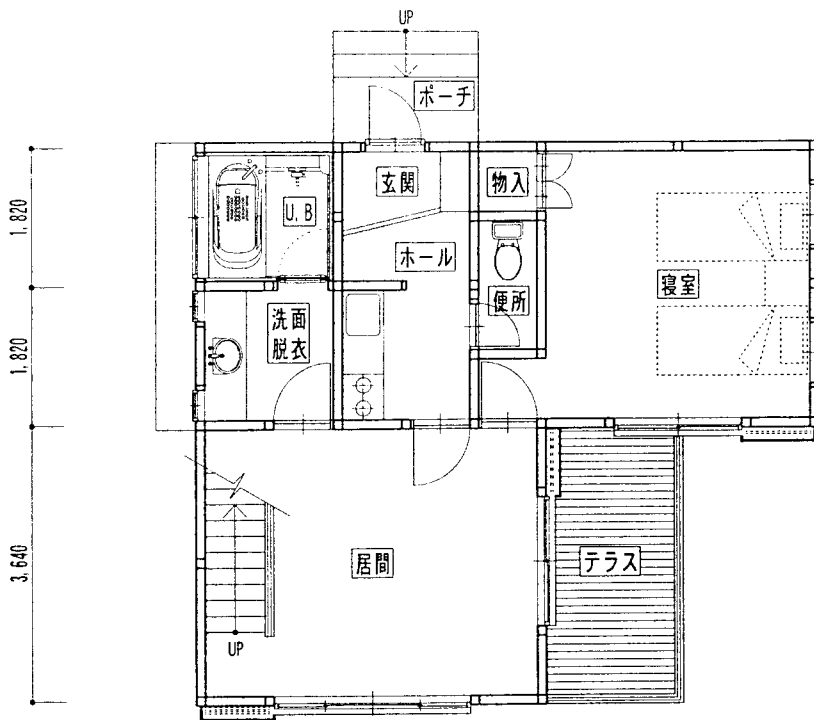
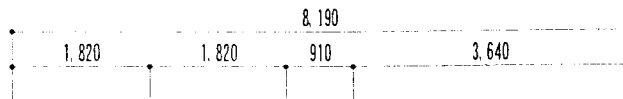


1階

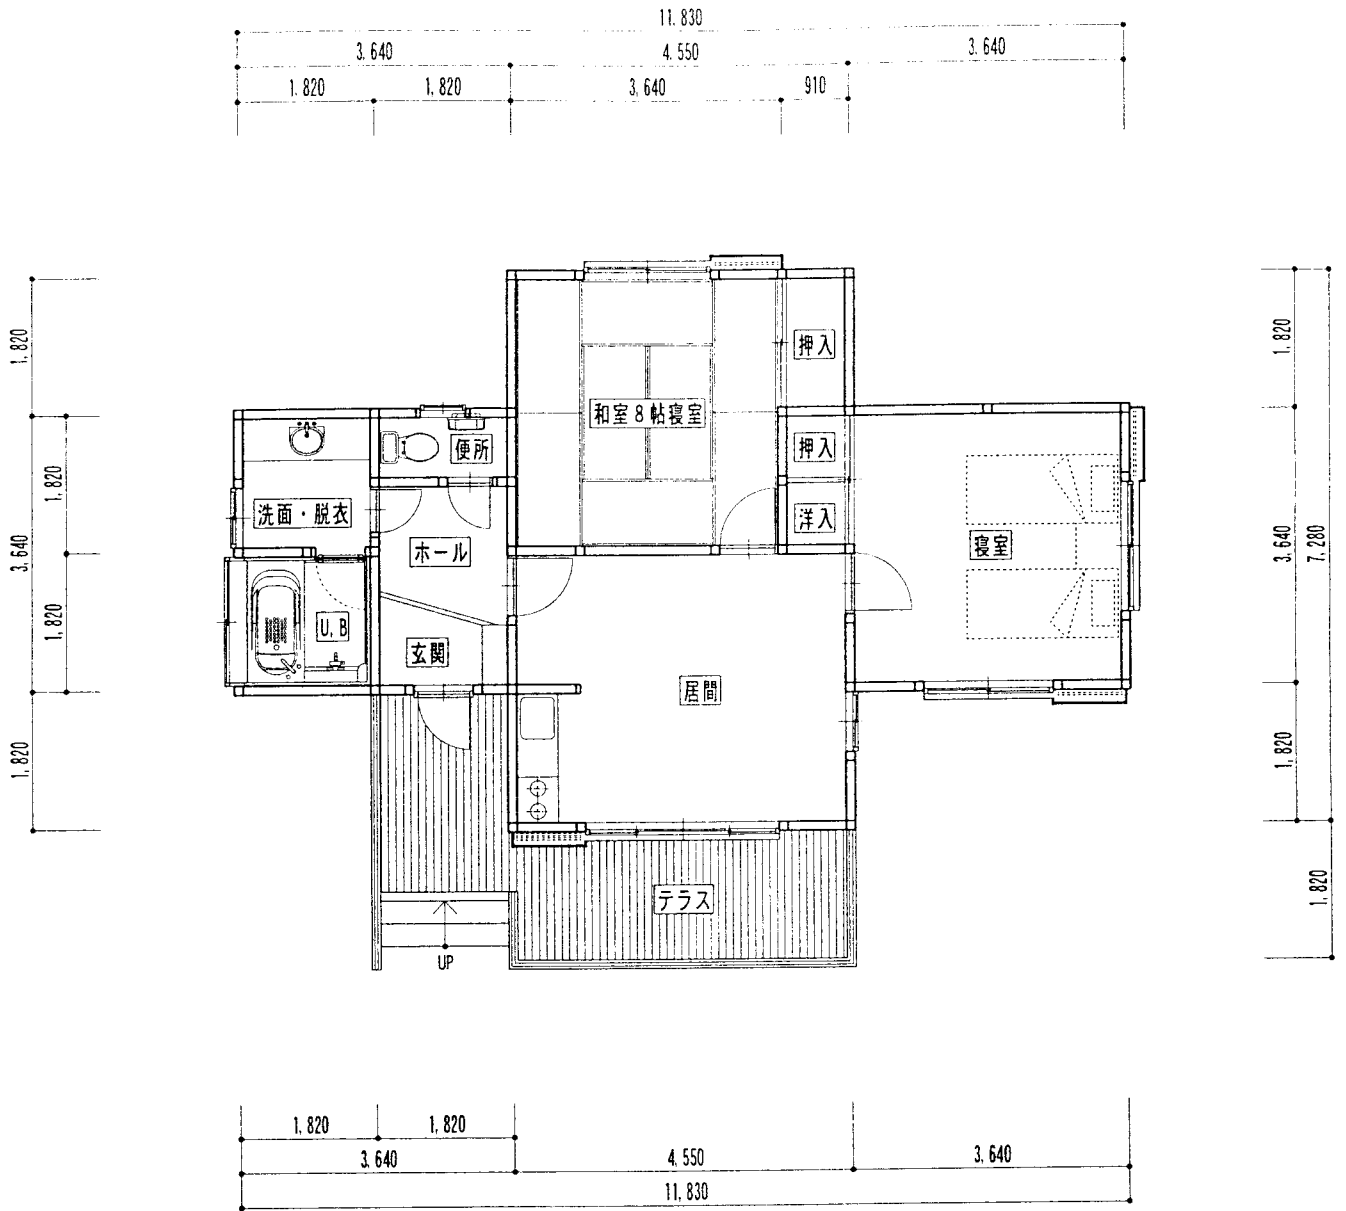


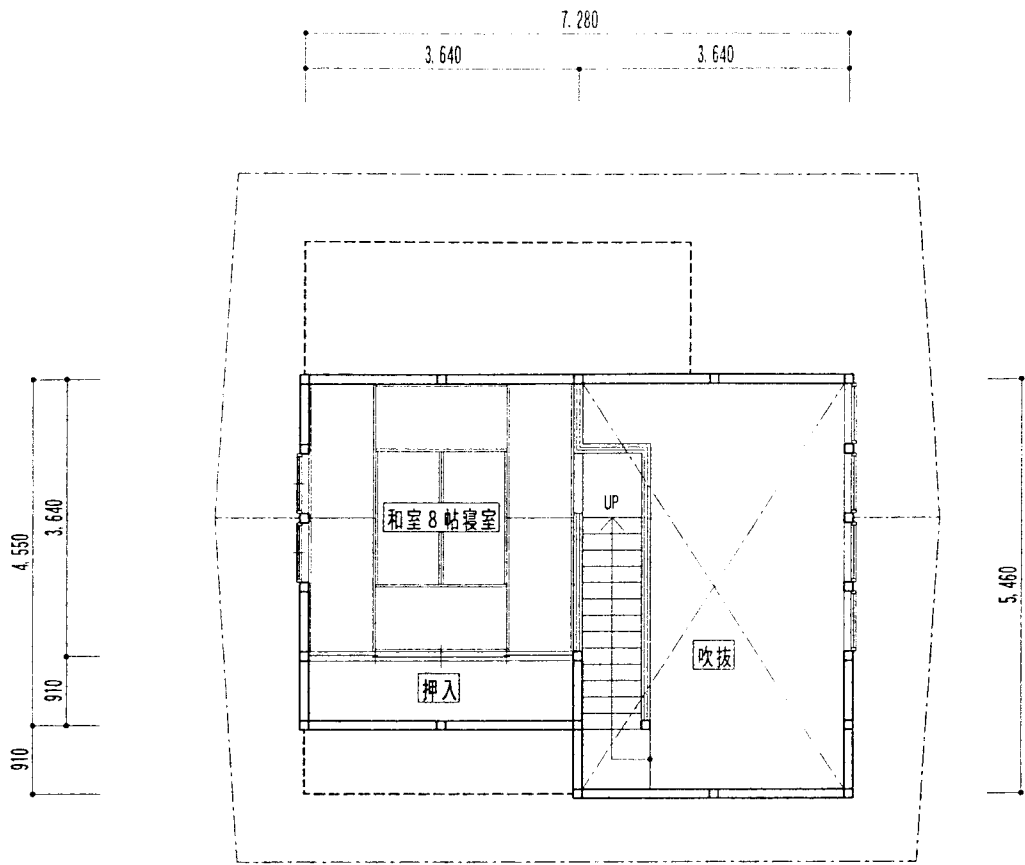


2階

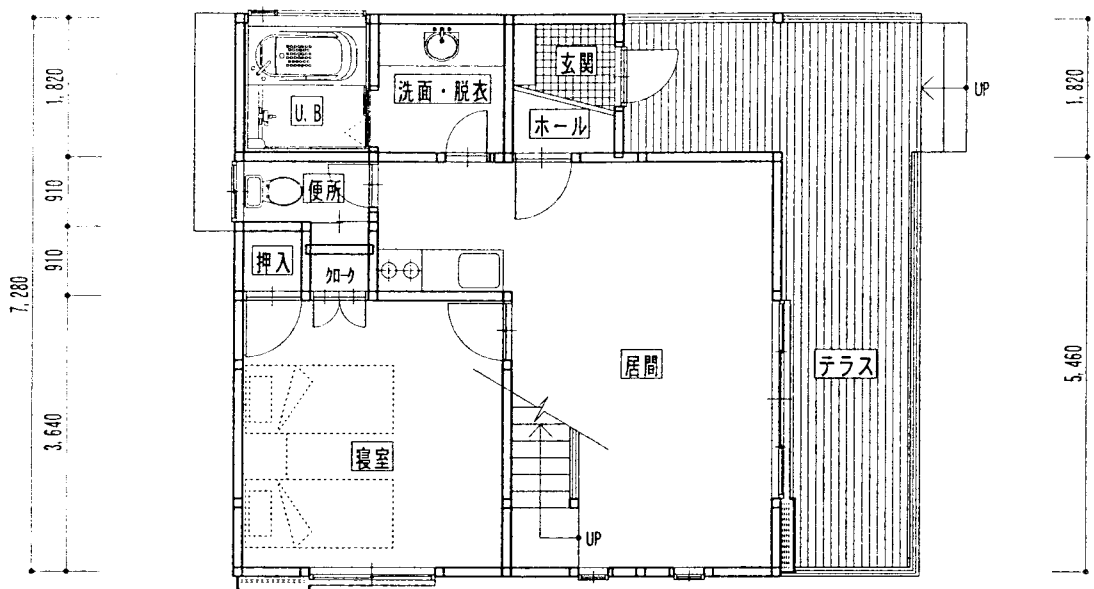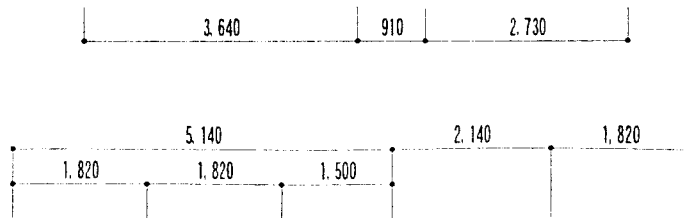


1階

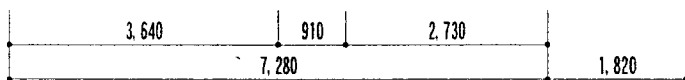


コテージ No.8

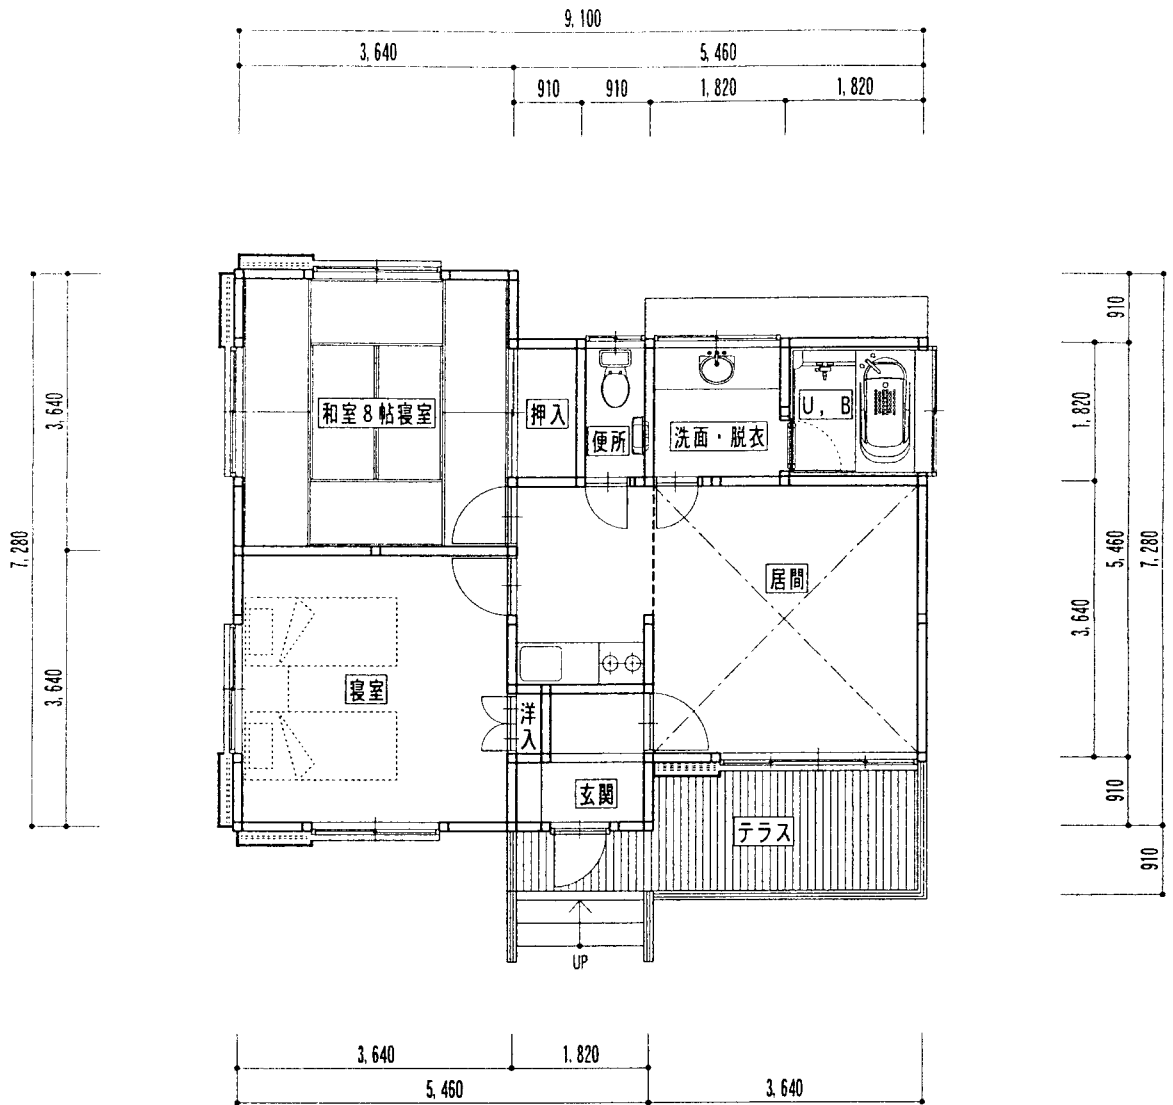




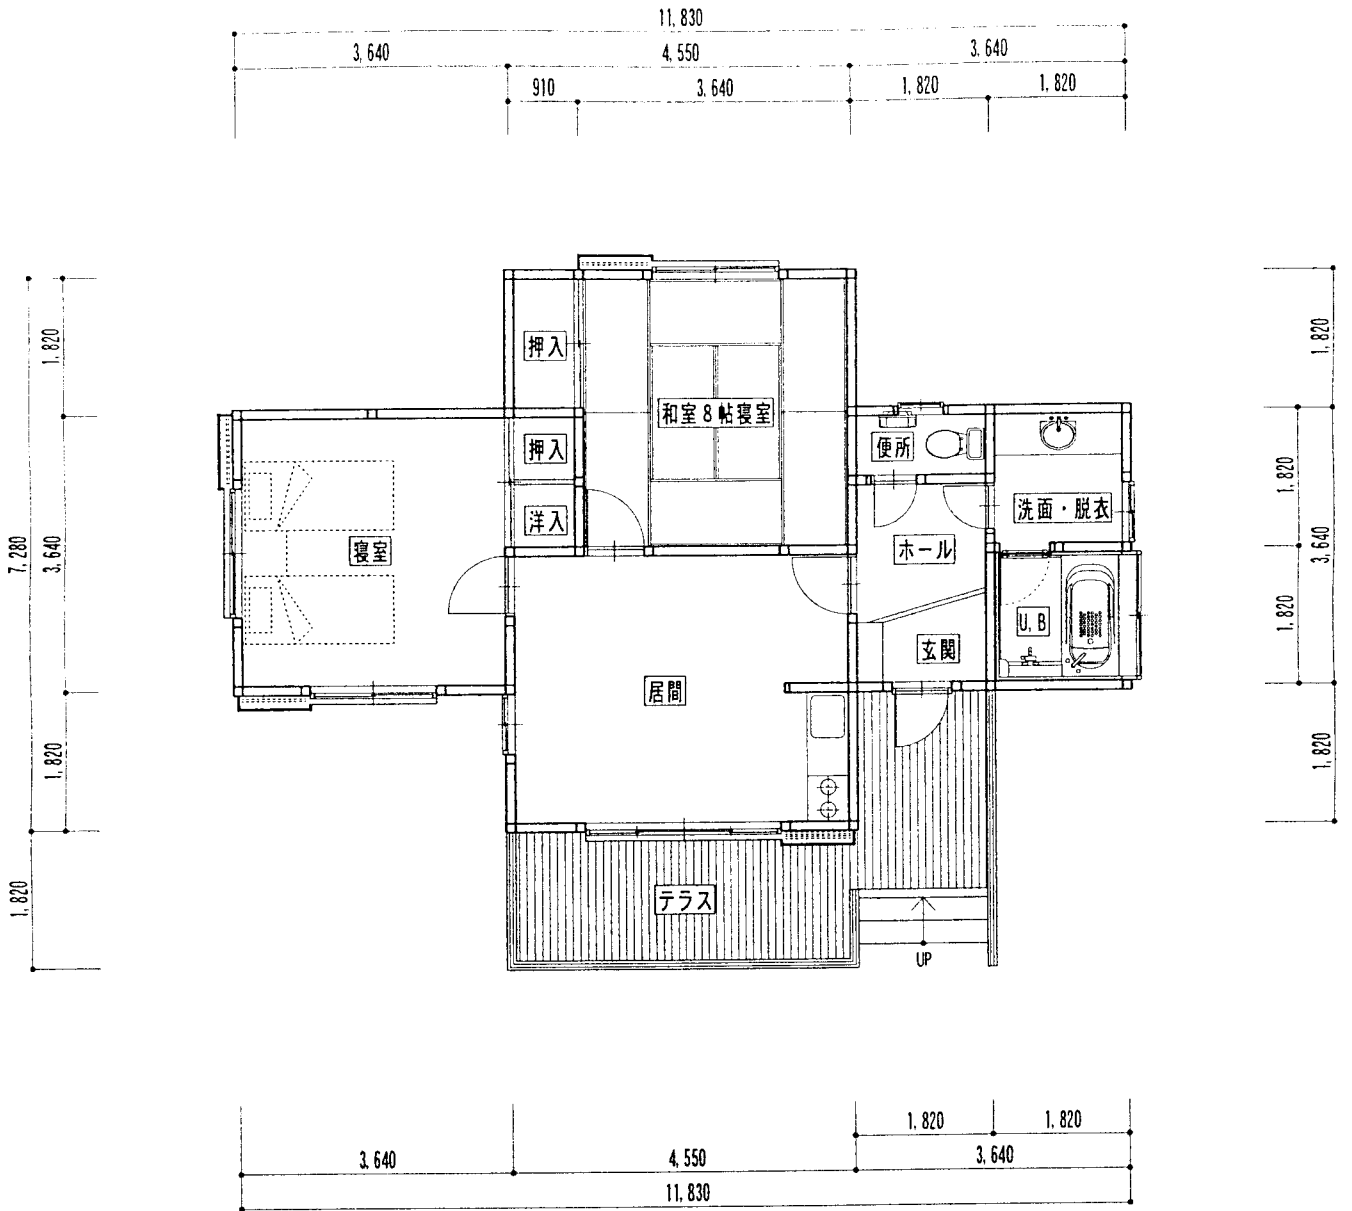


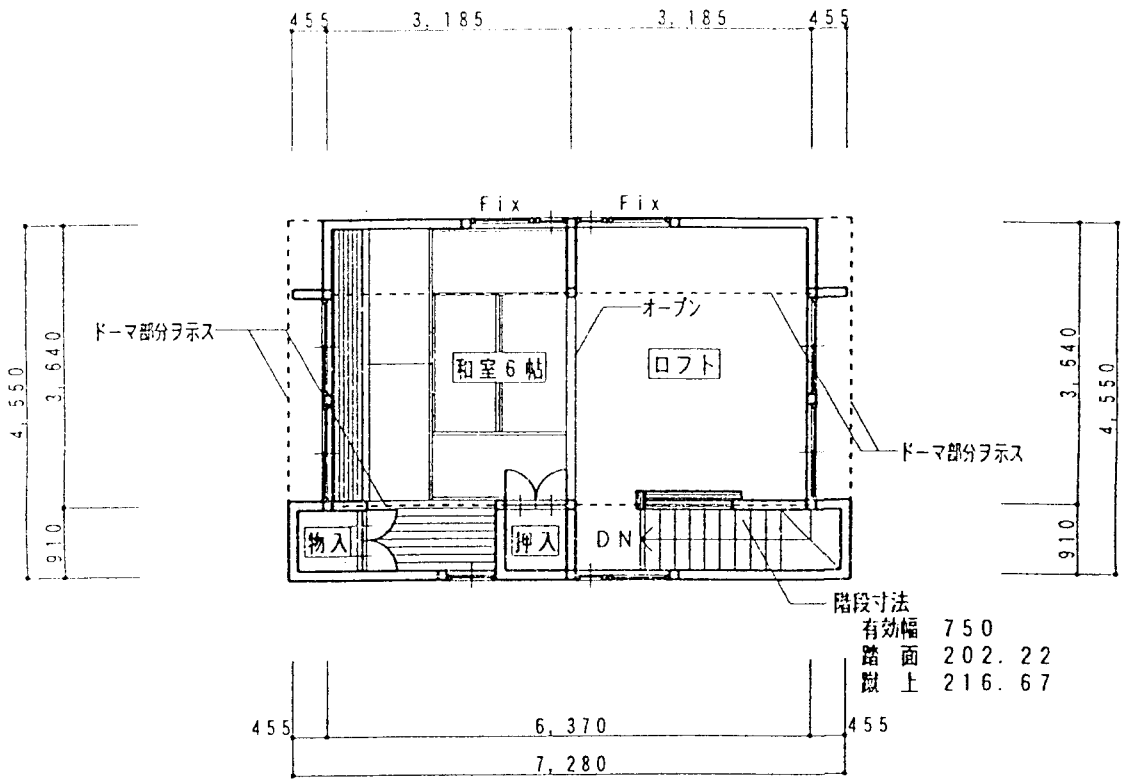


2階

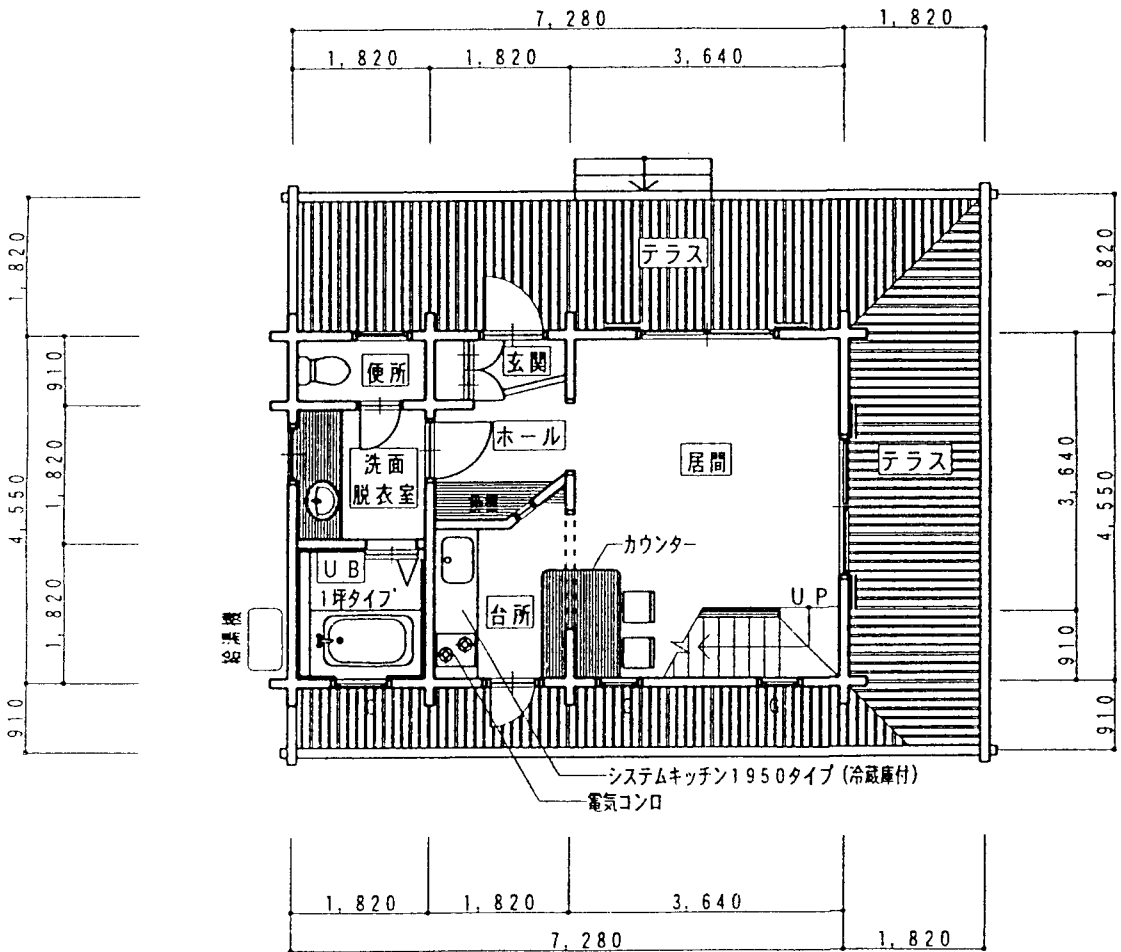


1階


コテージ No.11

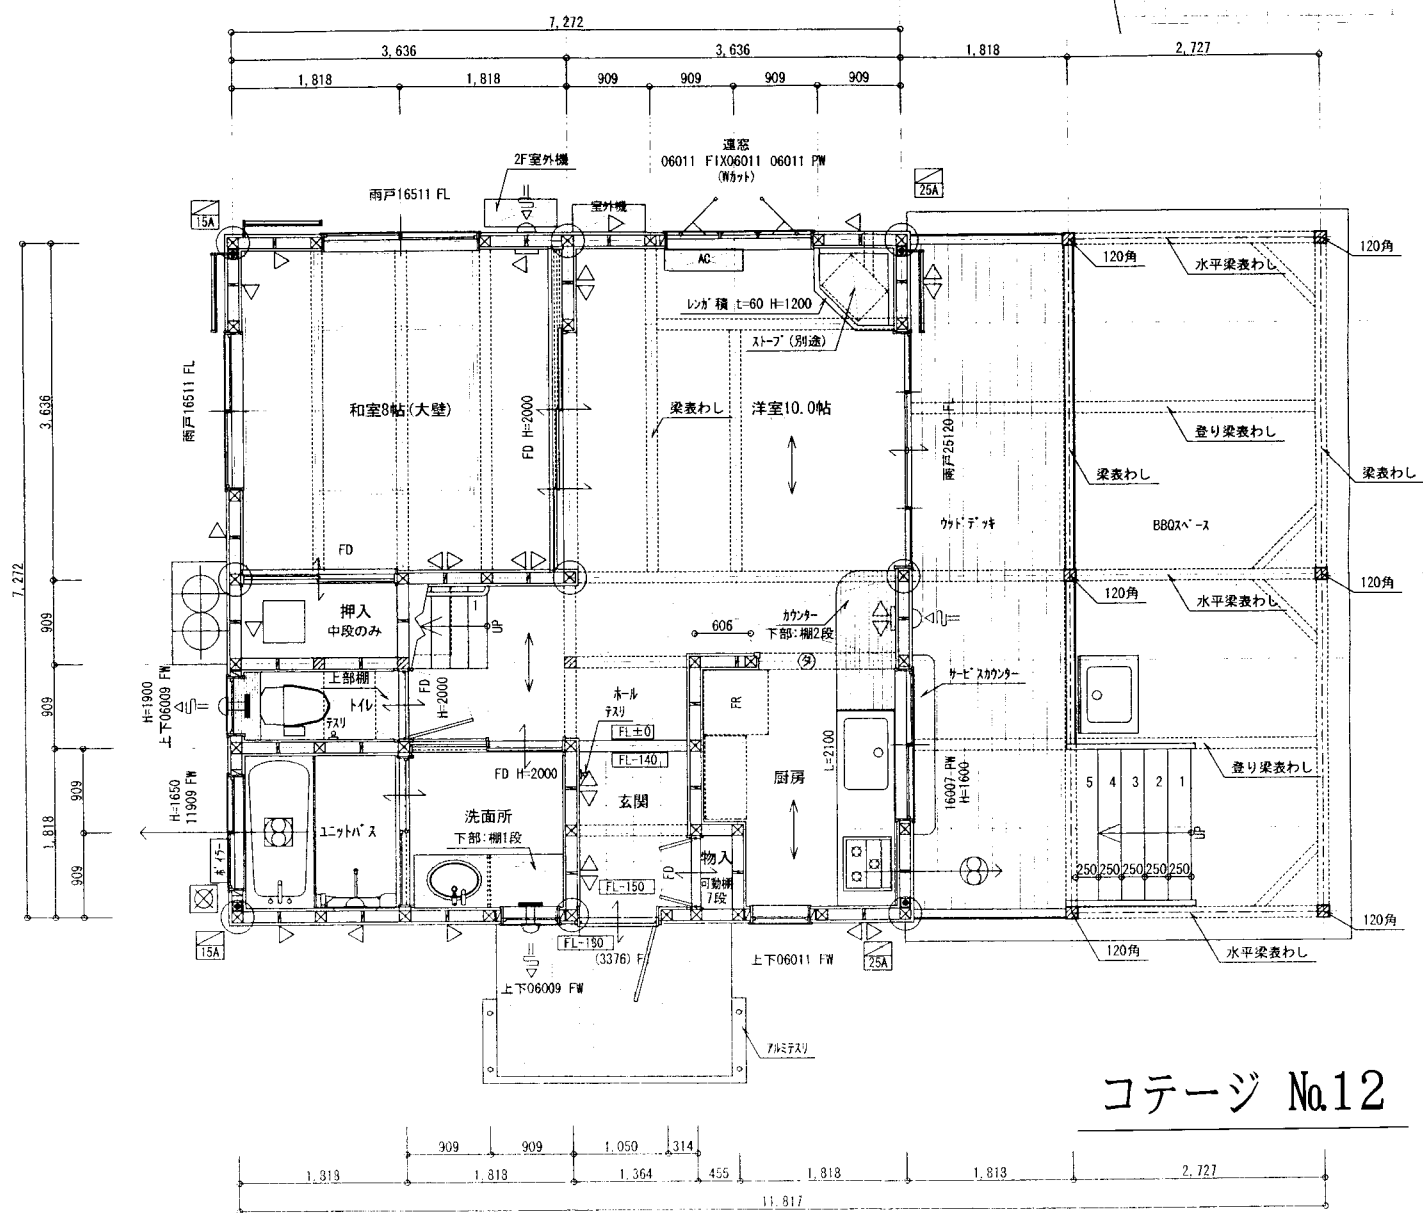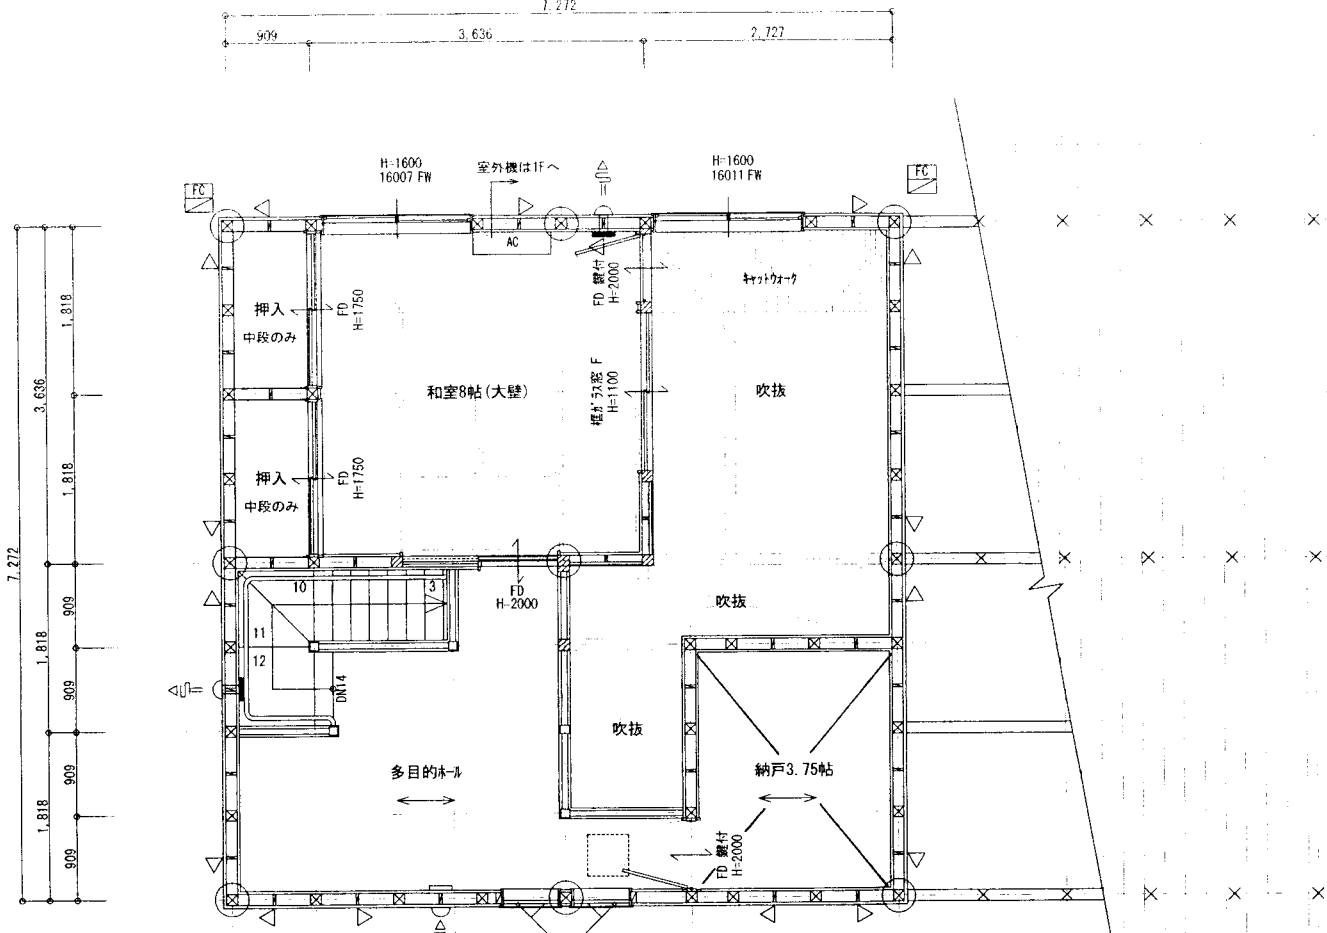



コテージ No.12

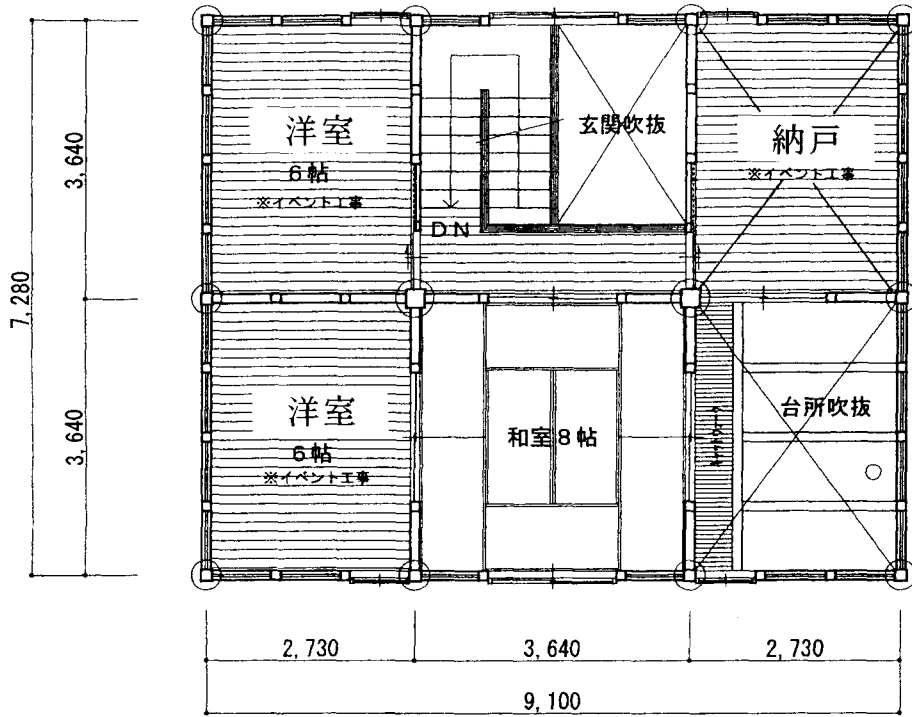


2階 平面図 S=1/100

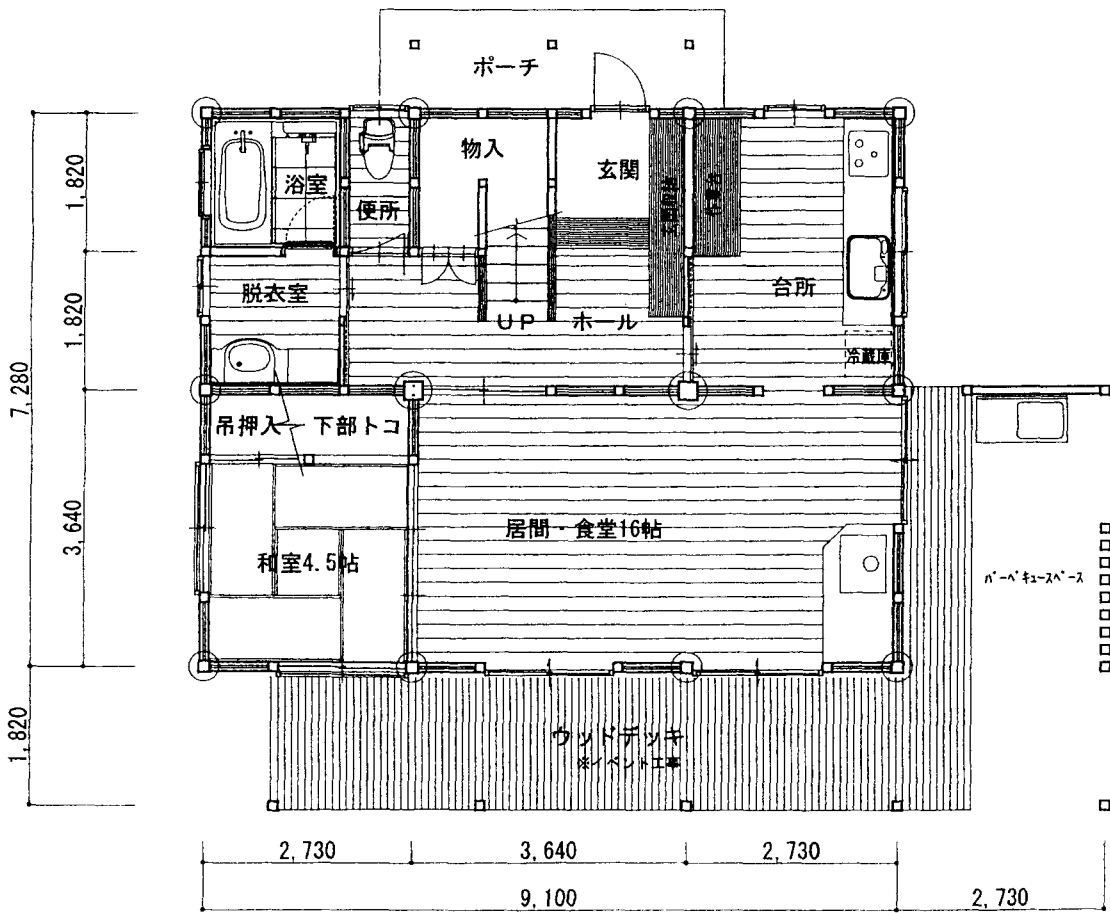

1階 平面図 S=1/100

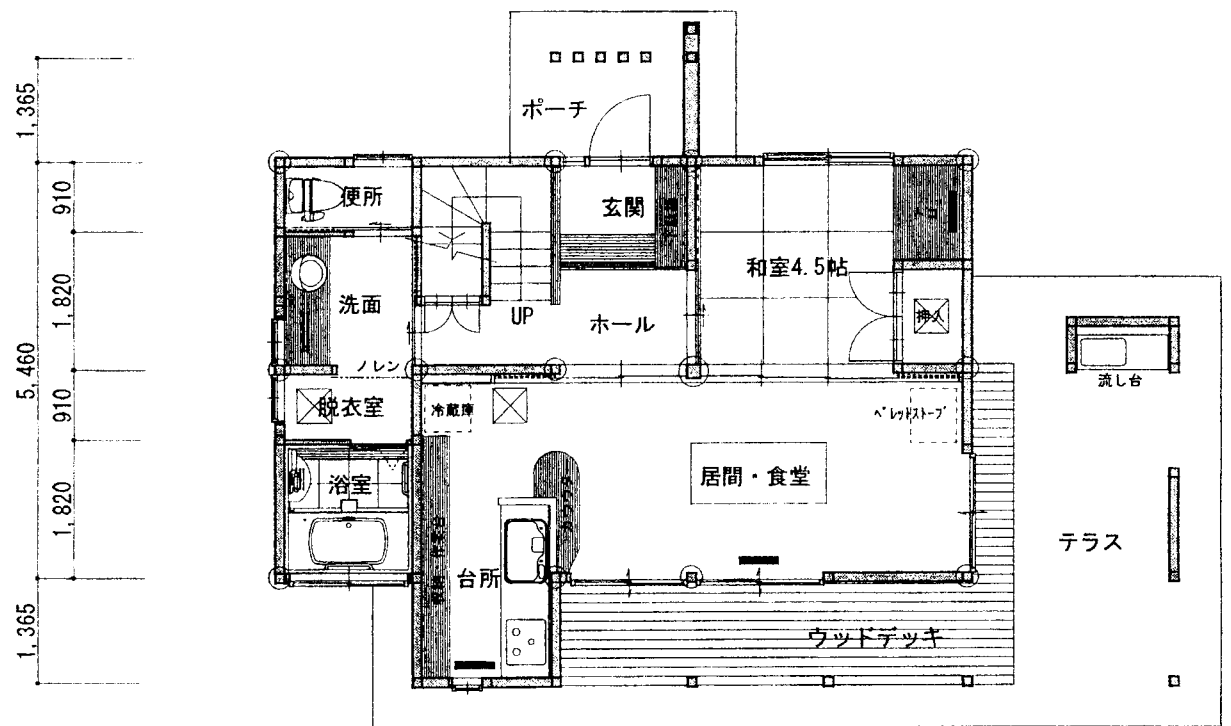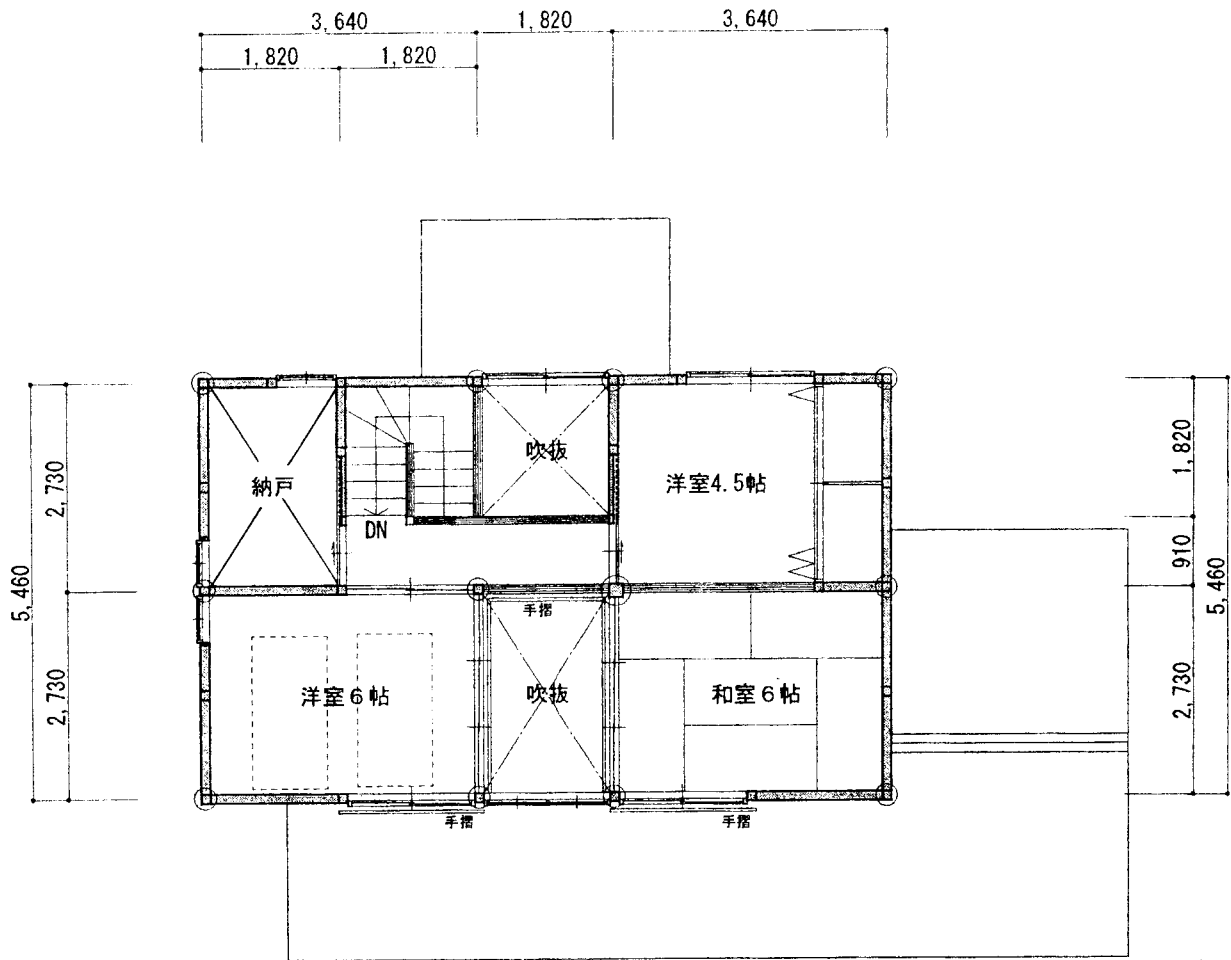


コテージ No.14

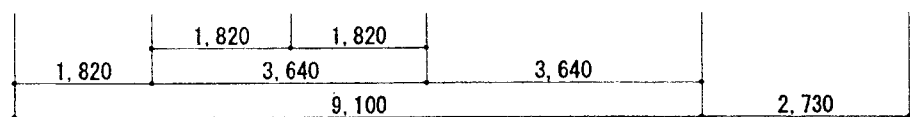





1,820	10,010			
	2,275	3,185	3,640	910
	610300			

5,460	3,640	1,210	910
1,820	1,820	1,820	1,820
8,460	1,500	1,500	1,820
1,820	1,820	1,820	1,820

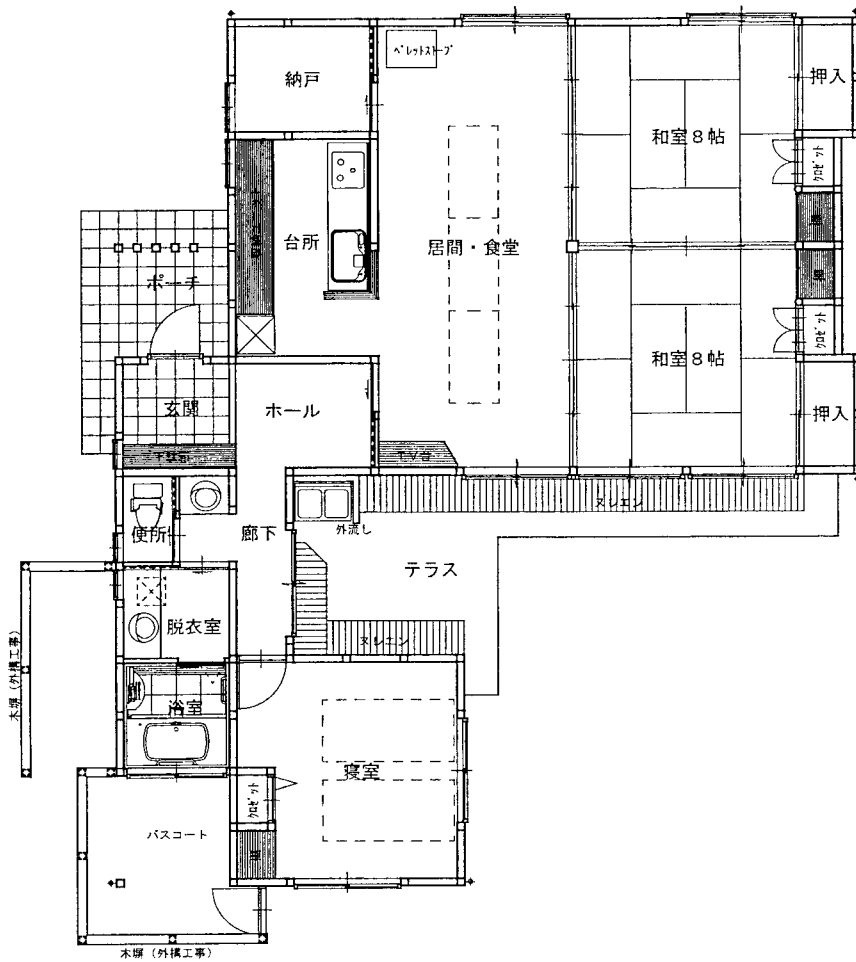


1,820	1,820	1,820	1,820	1,820
3,640	3,640	3,640	3,640	3,640
3,000	7,280			
6,640				

1,820	910	2,730	1,820	3,640	910
5,460			6,370		
11,830					

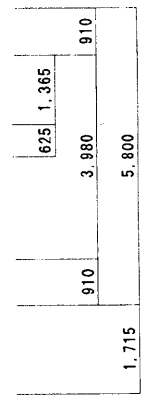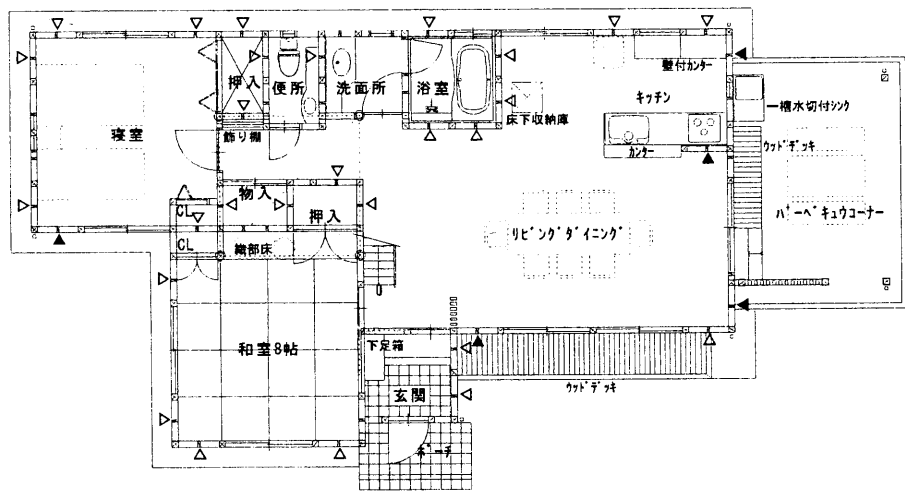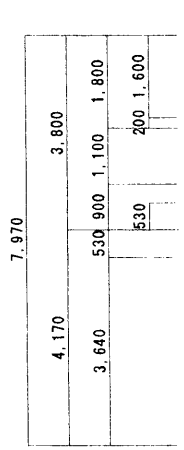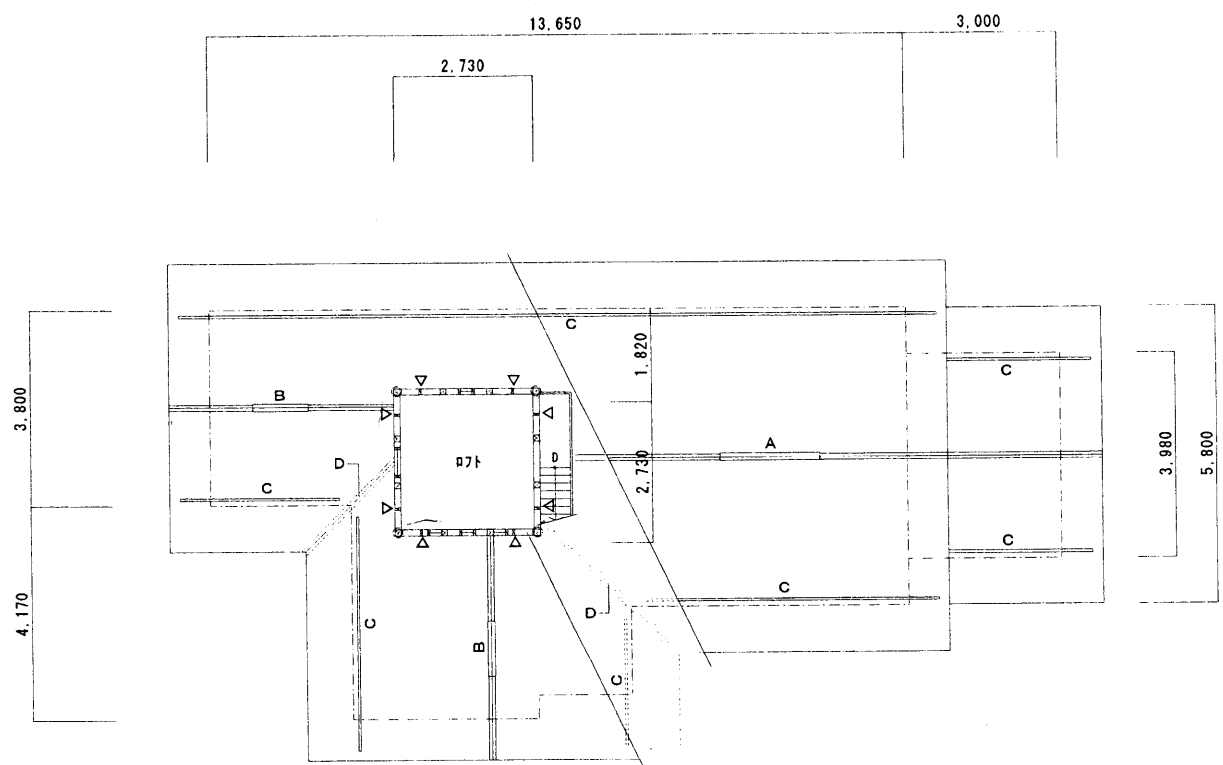


2.730	910	1.365	1.365	5.460	1.820	1.820	1.180	3.000
	3.640							

# モデルハウス 松香里

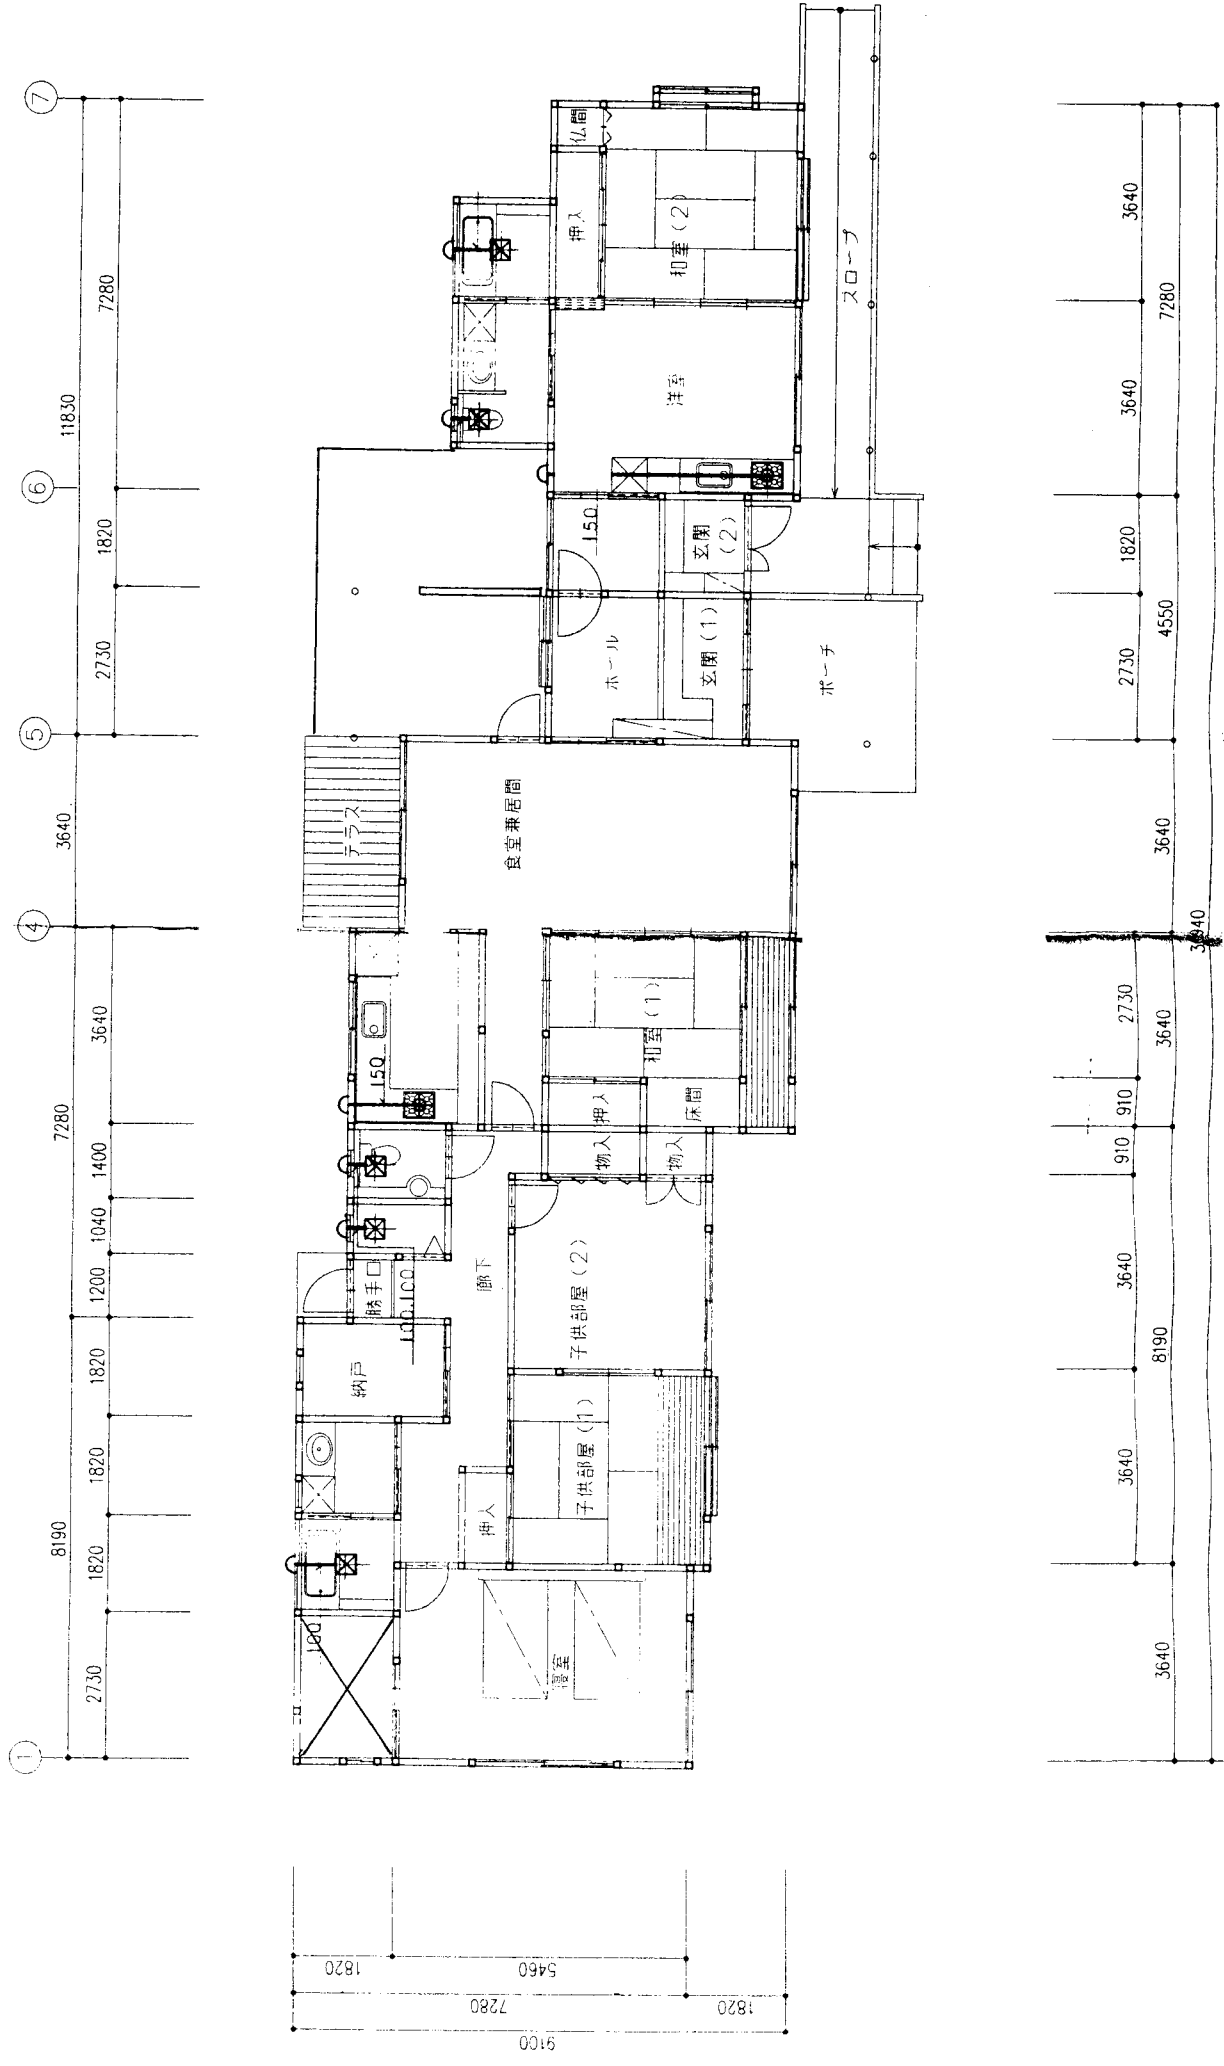



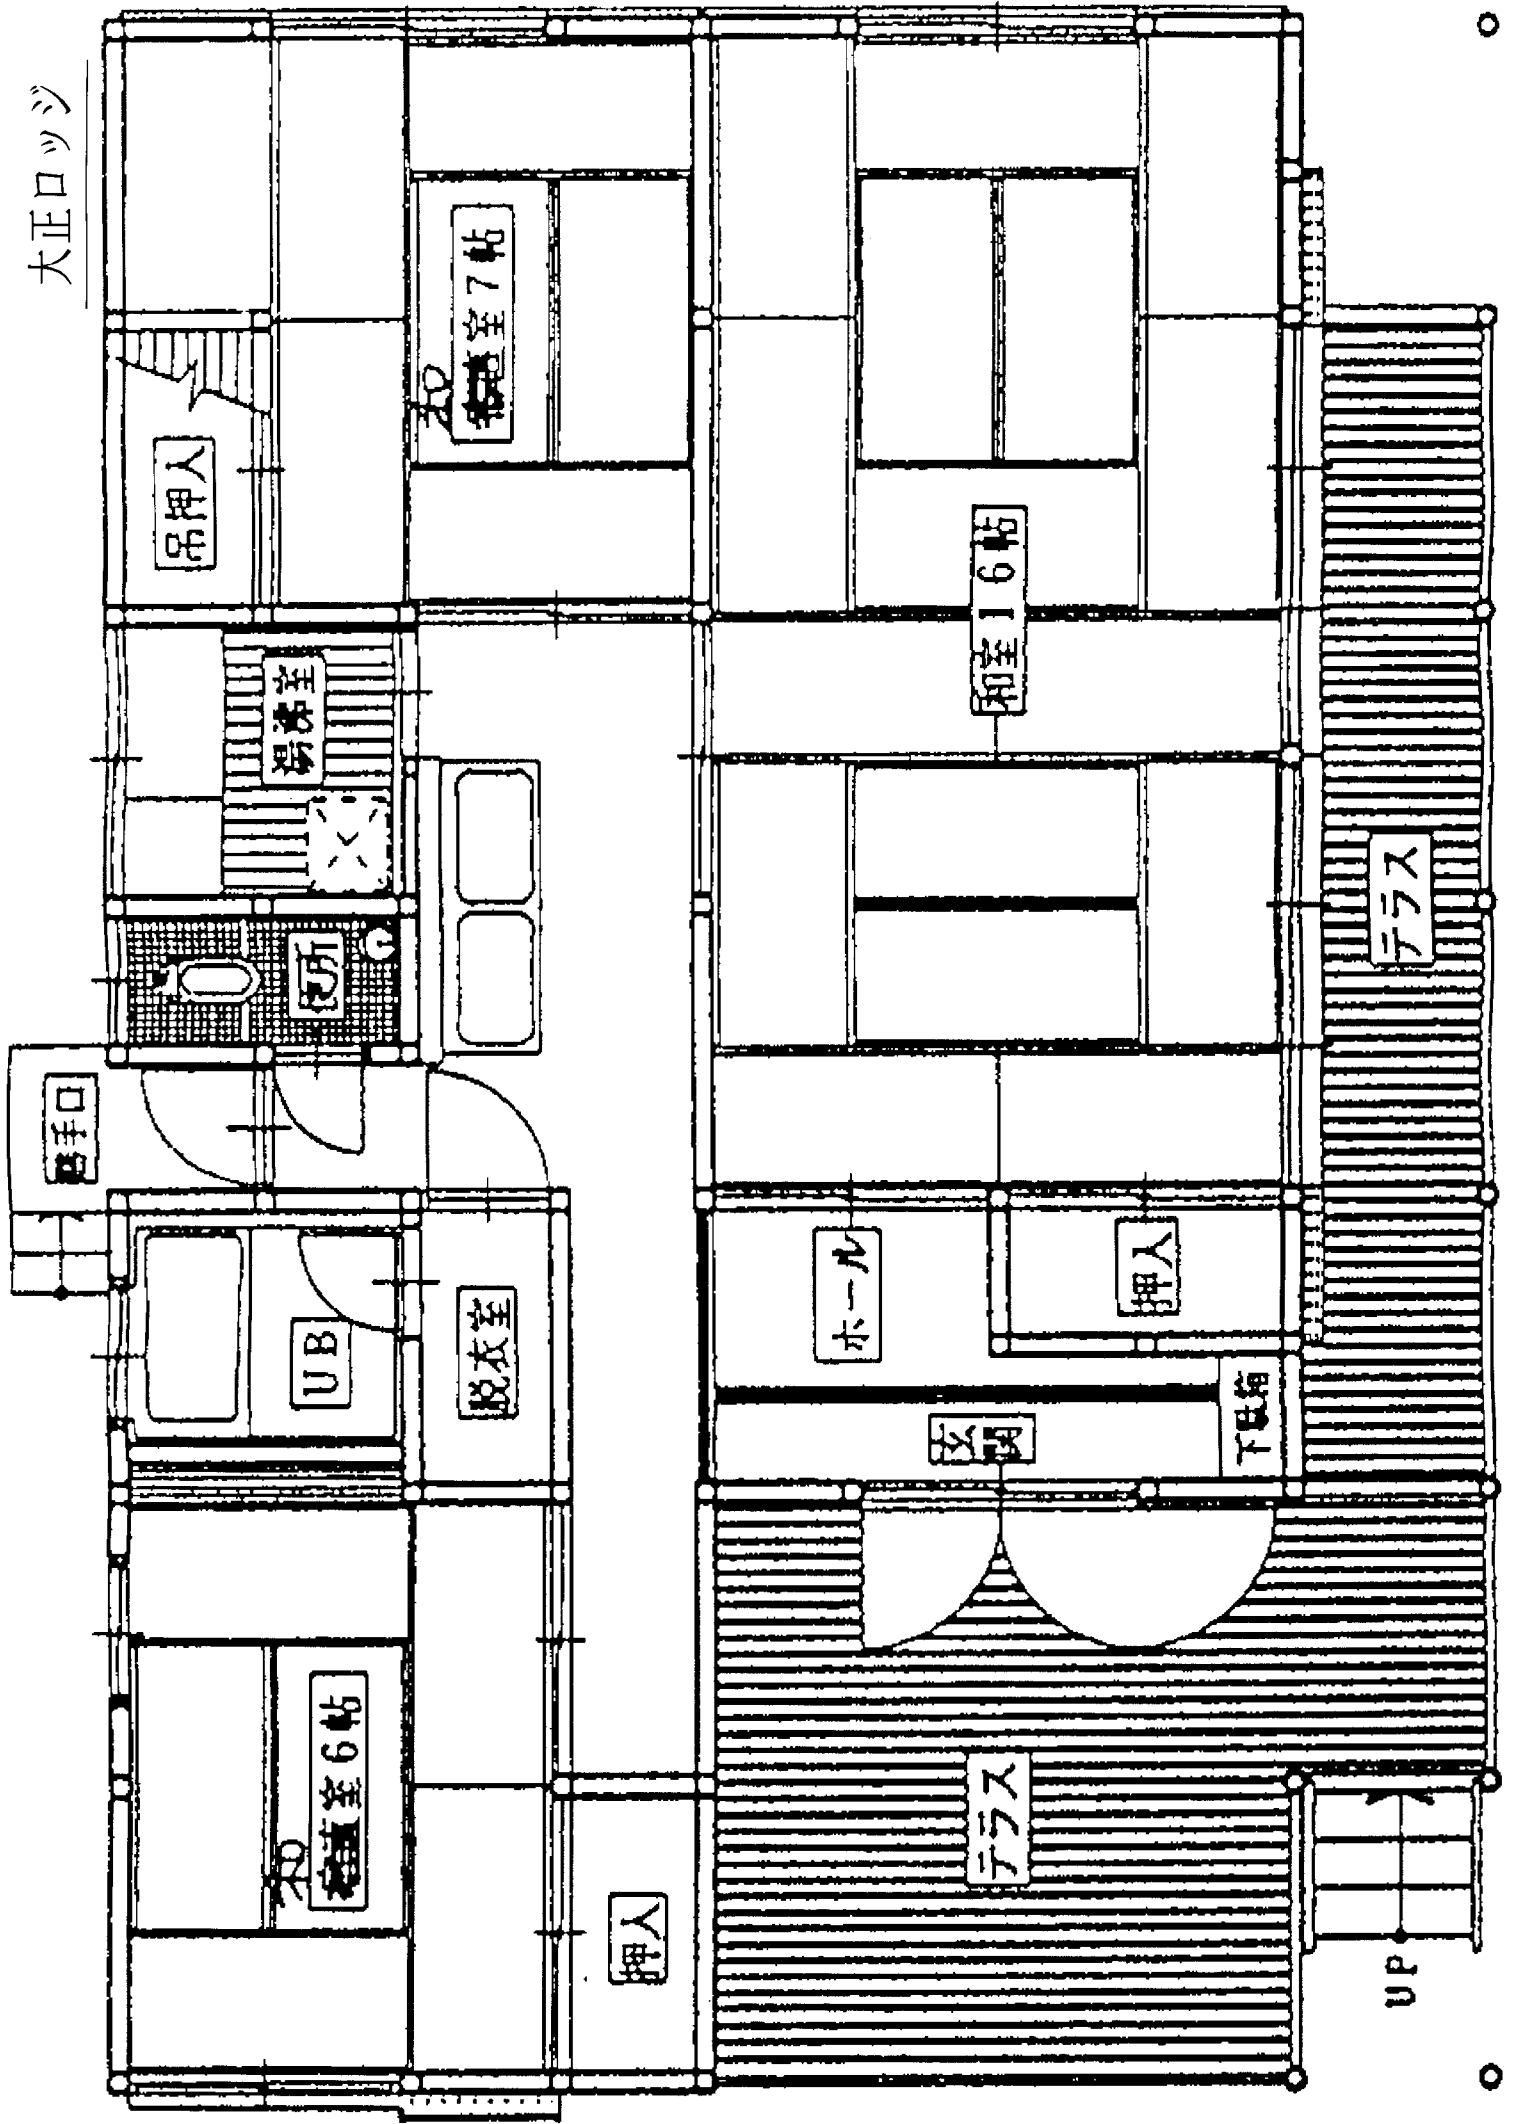

# 笹尾荘

